


LEFT SIDE ELEVATION
SCALE : 3/16" = 1'-0"



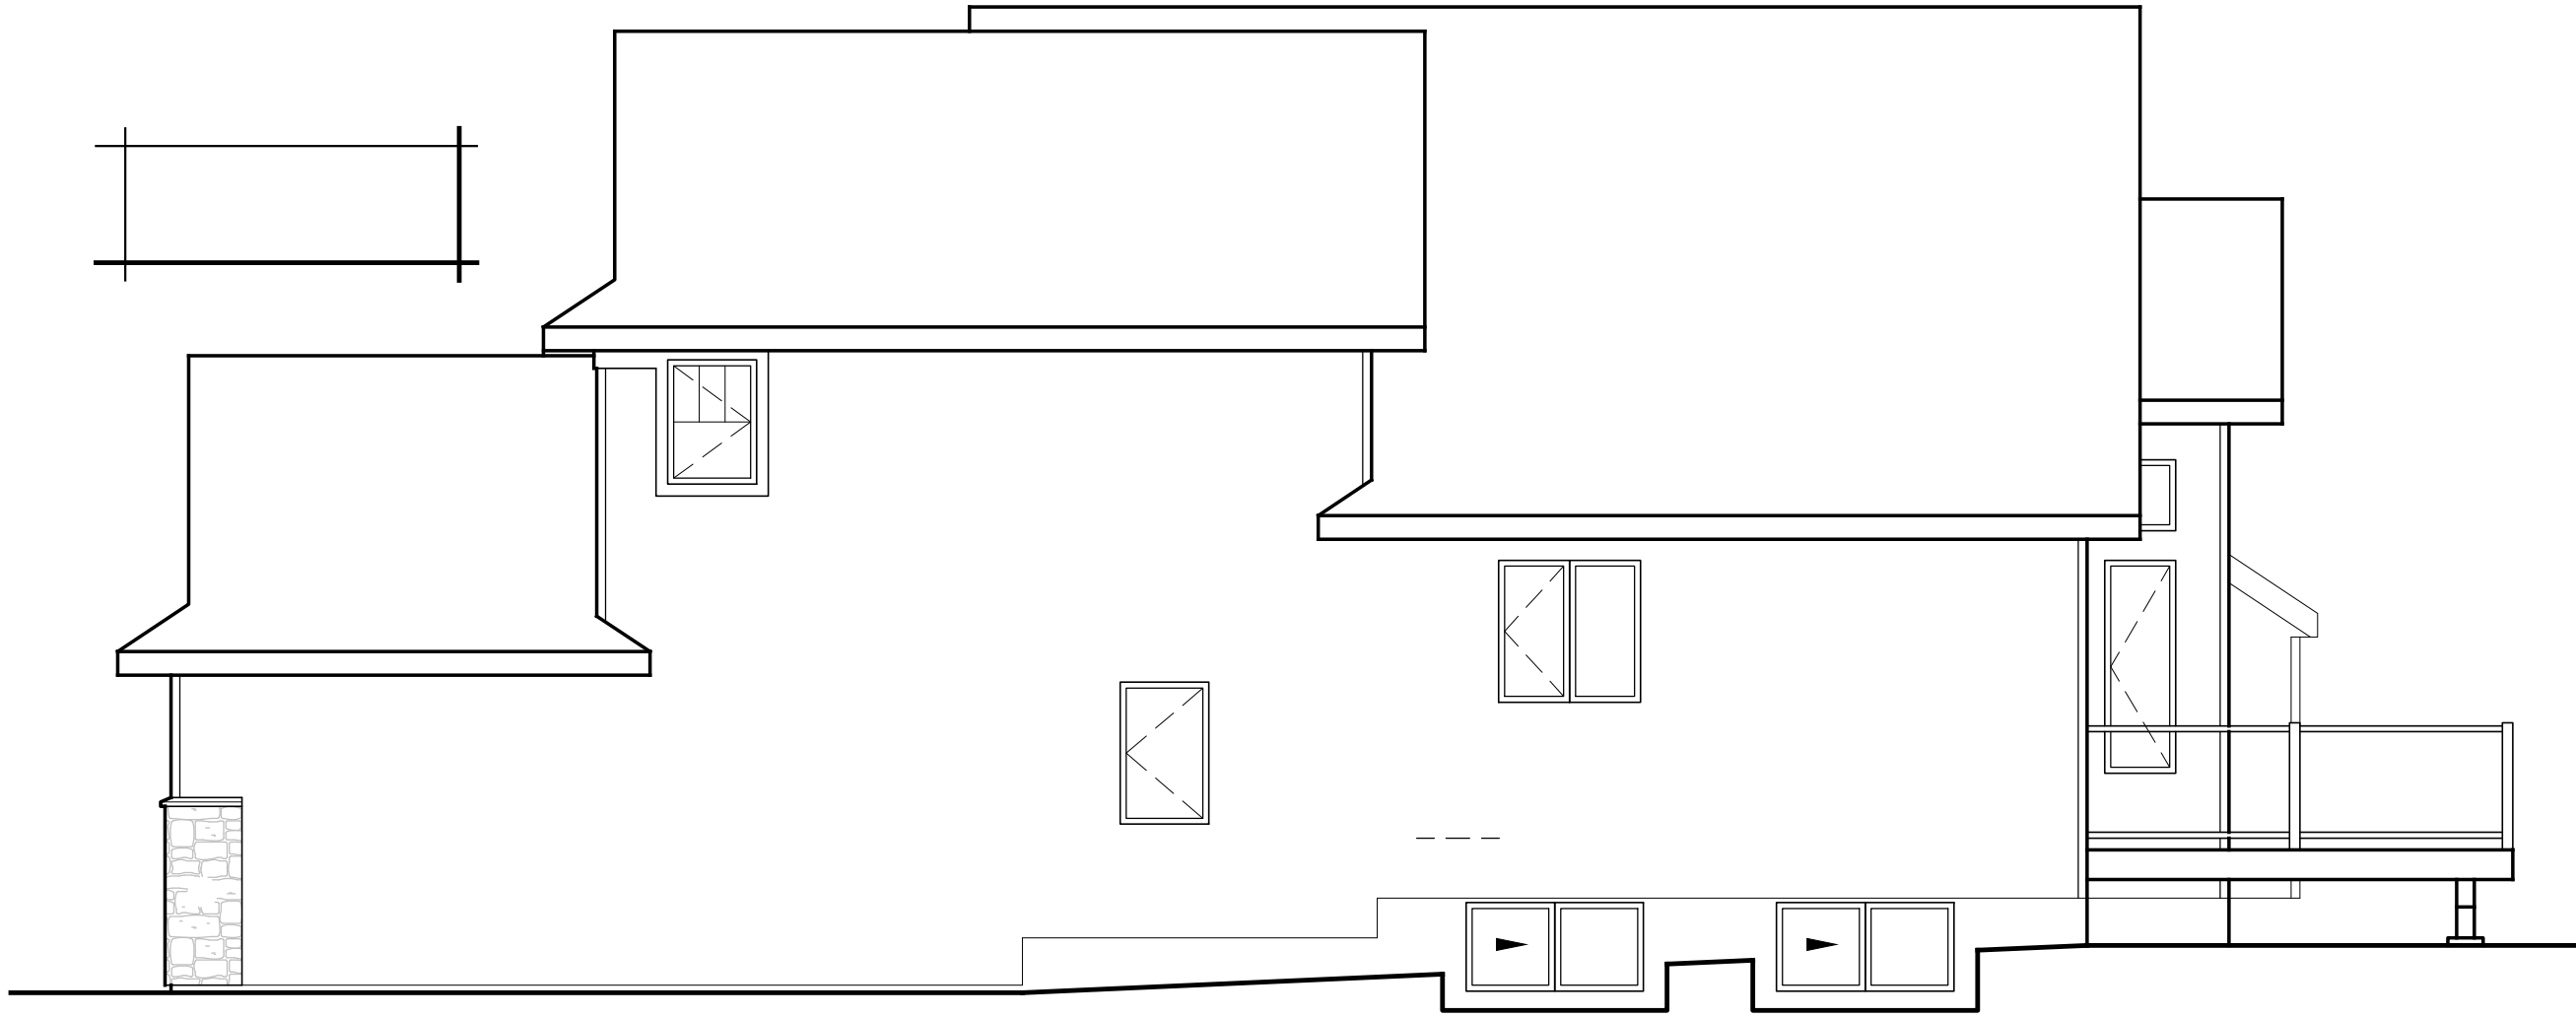

RIGHT SIDE ELEVATION
SCALE : 3/16" = 1'-0"

THIS PLAN SET IS THE PROPERTY OF SAGA DESIGNS. ALL RIGHTS ARE RESERVED. REPRODUCTION IN WHOLE, IN PART OR IN ANY FORM, WITHOUT THE WRITTEN PERMISSION

CLIENT : HAVAN BUILT HOMES

MODEL : 5 ROSEWOOD RISE

SCALE : 3/16" = 1'-0" DRAWN BY : DAMON




SAGADESIGNS

PAGE


4


1/1

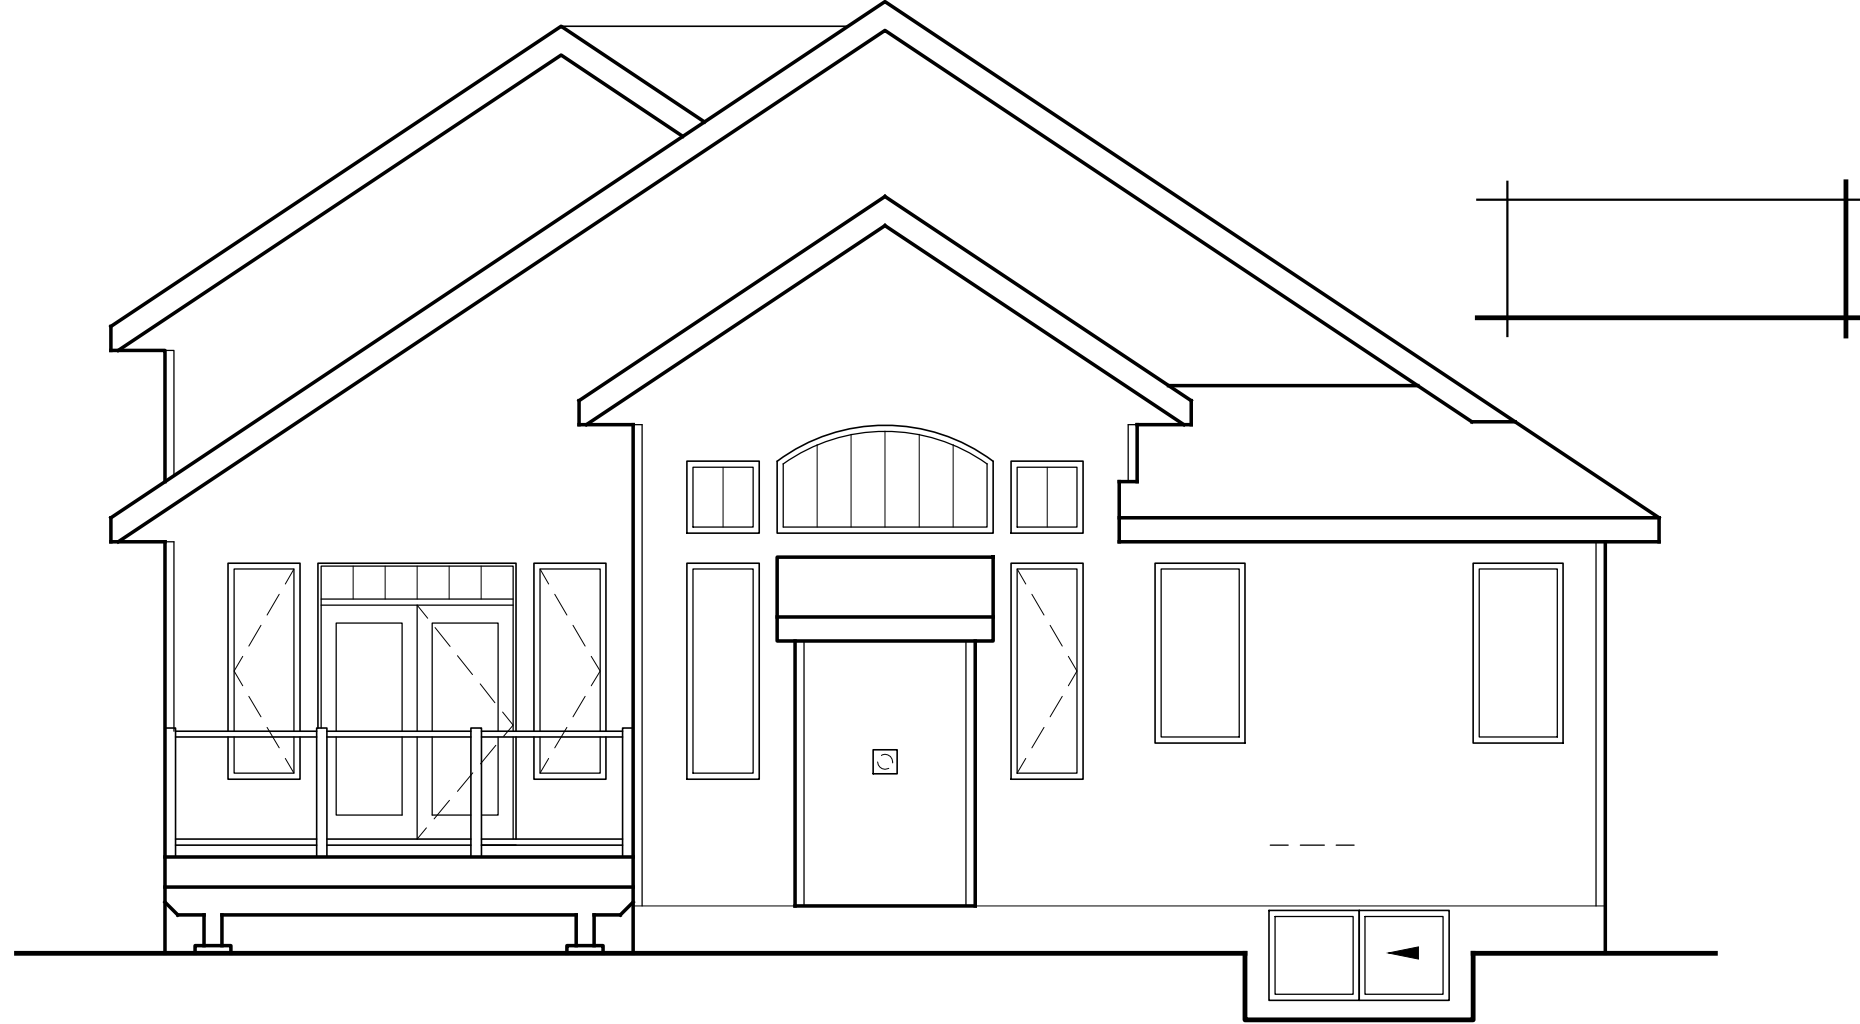


BACK ELEVATION
SCALE : 3/16" = 1'-0"




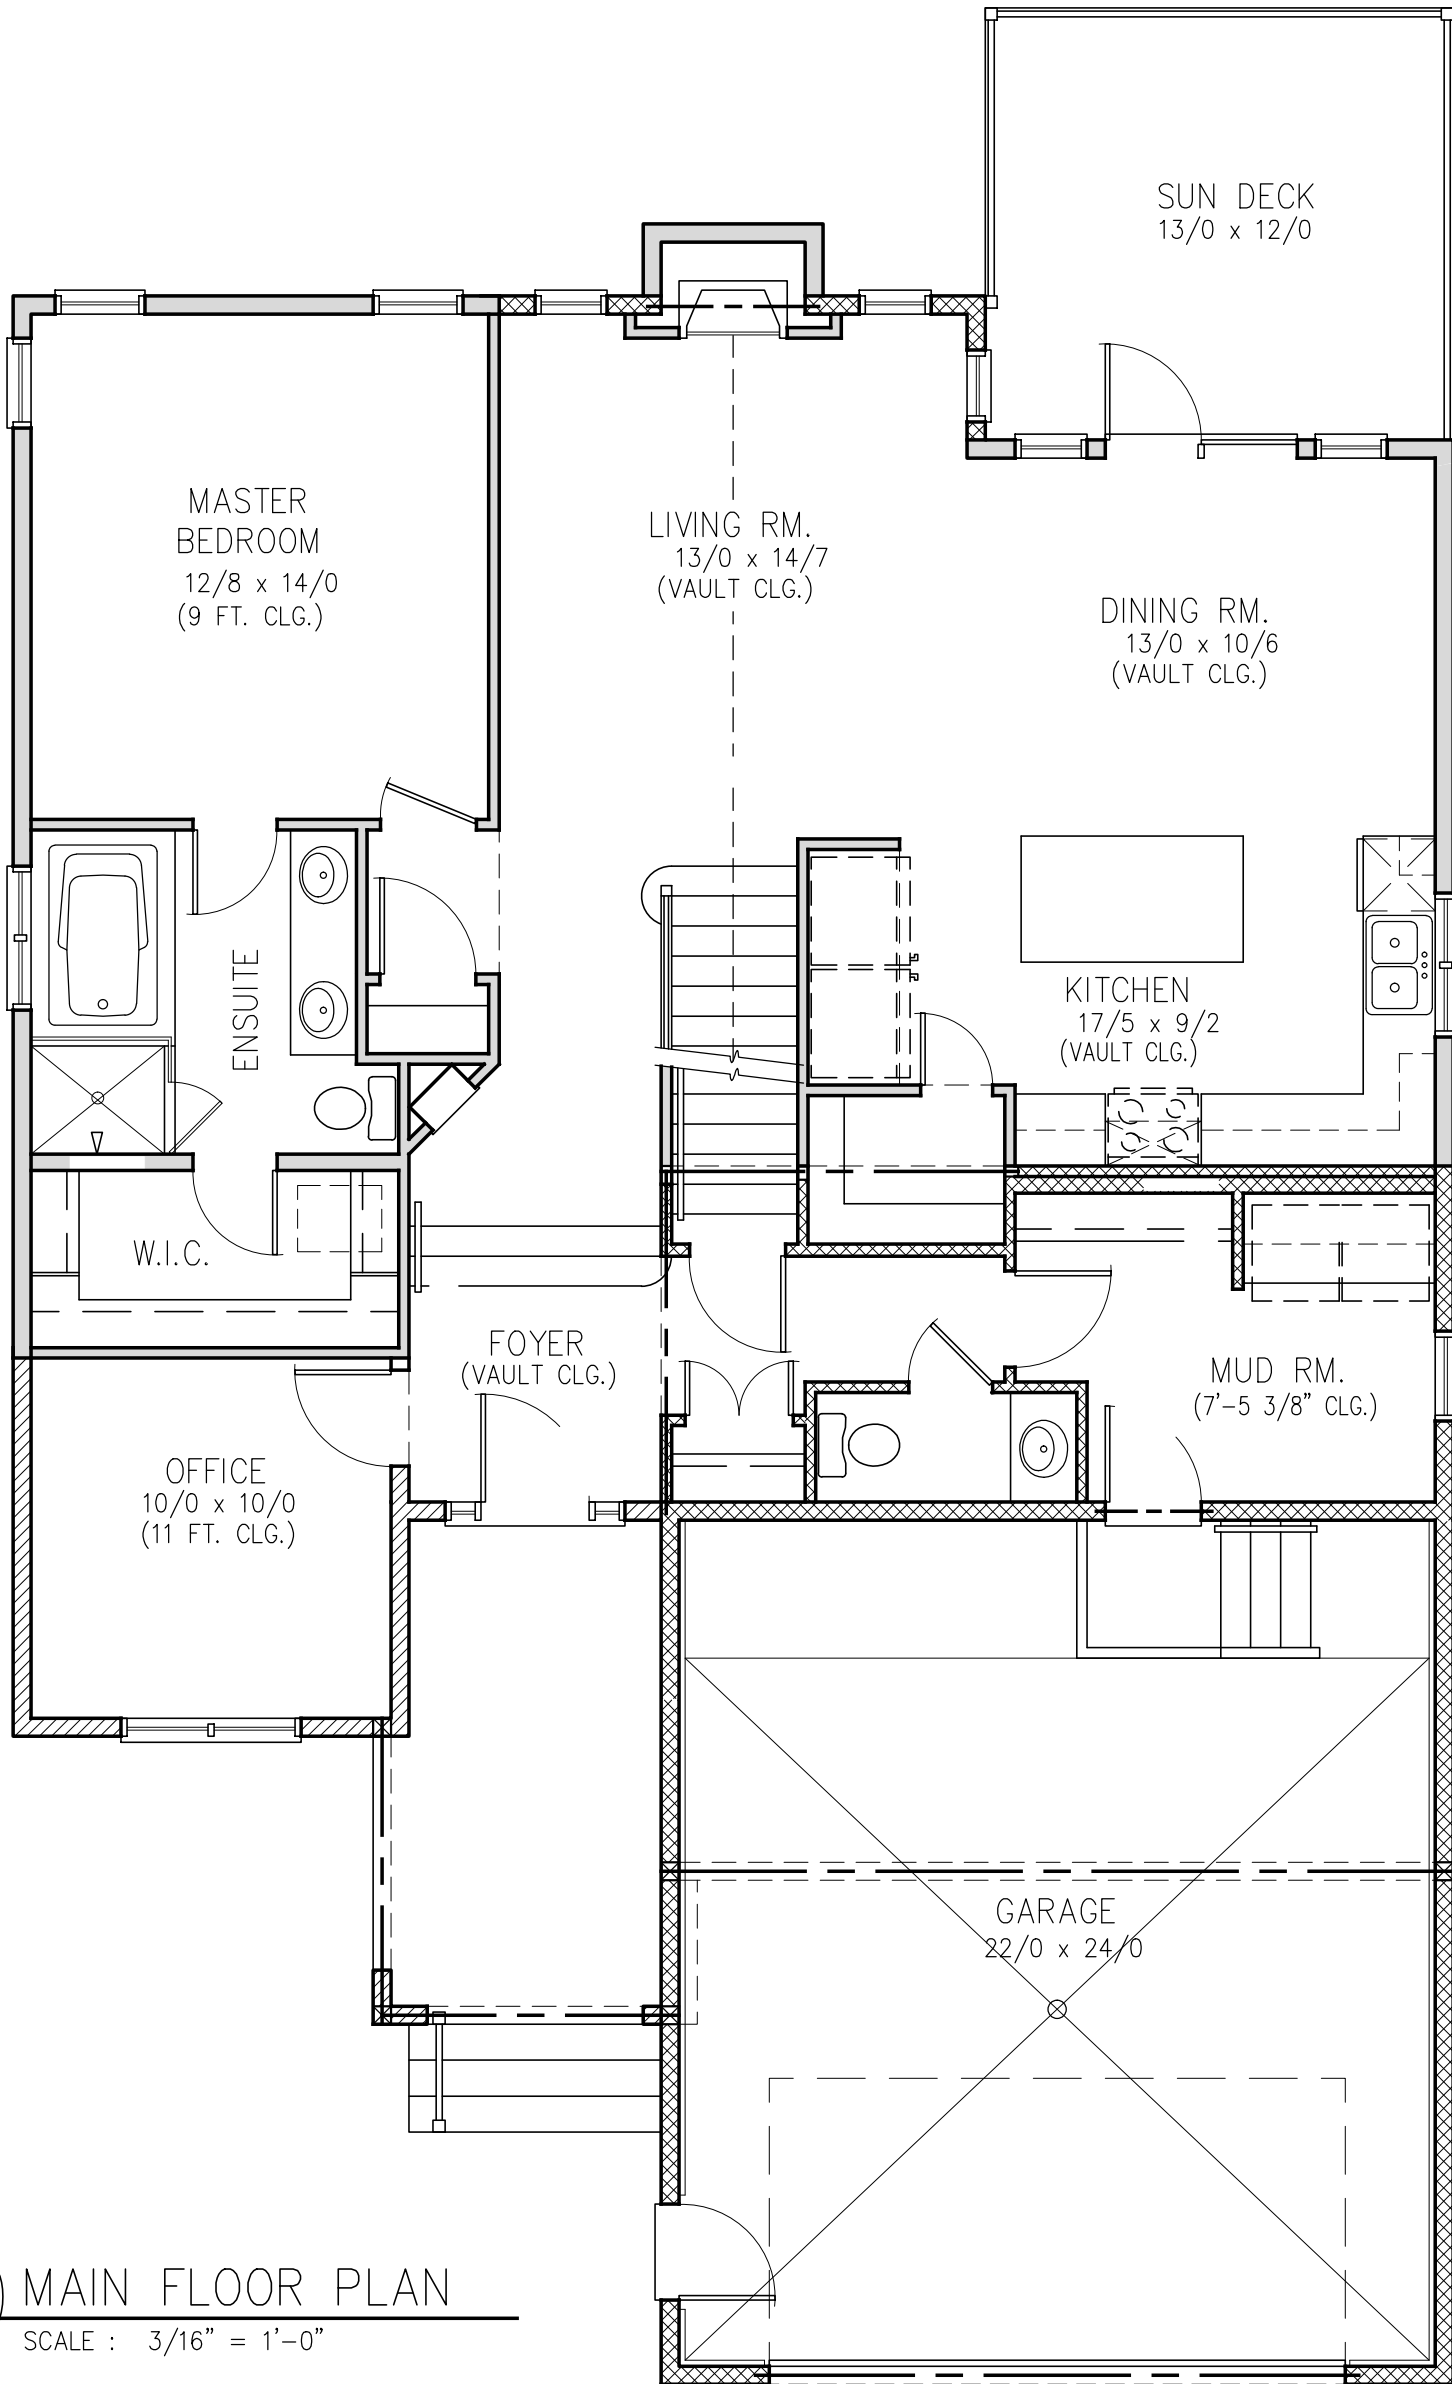

 
MAIN FLOOR PLAN
 SCALE : 3/16" = 1'-0"


9 FT. WALL HEIGHT

PAGE 7 12	 Ph: 403.318.4909	CLIENT : HAVAN BUILT HOMES	THIS PLAN SET IS THE PROPERTY OF SAGA DESIGNS; ALL RIGHTS ARE RESERVED. REPRODUCTION IN WHOLE, IN PART OR IN ANY FORM; WITHOUT THE WRITTEN PERMISSION OF SAGA DESIGNS IS PROHIBITED.
		MODEL : 5 ROSEWOOD RISE	
SCALE : 3/16" = 1'-0"	"DRAWN BY : DAMON		
DATE : JUNE, 2011	PROJECT # : 11-18		

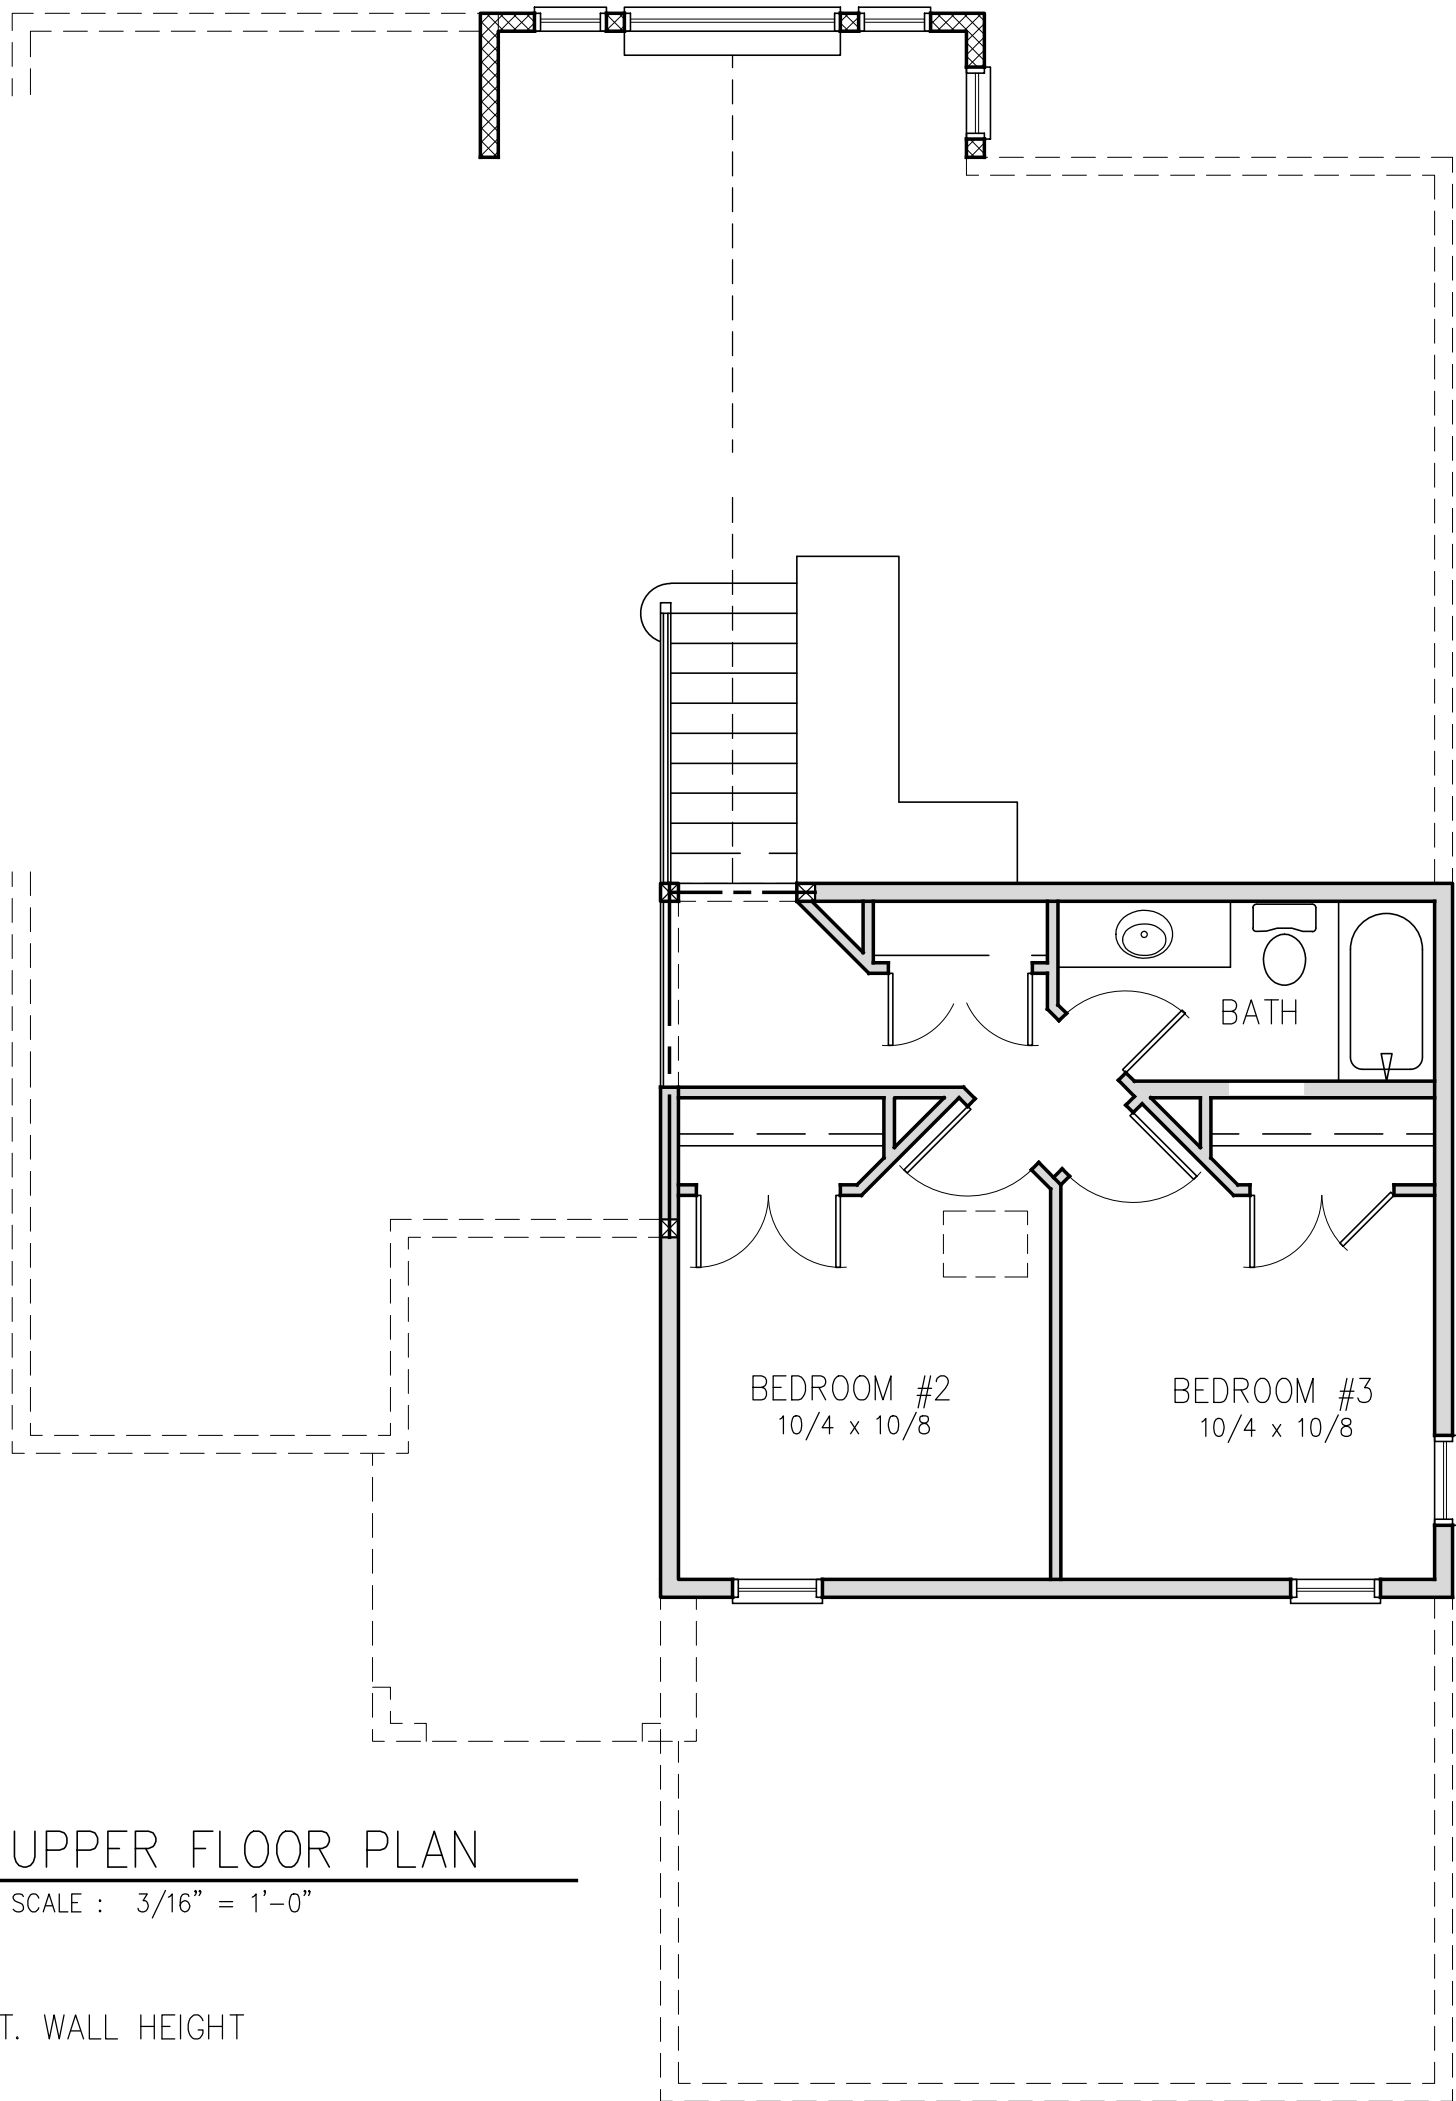

UPPER FLOOR PLAN
 SCALE : 3/16" = 1'-0"

8 FT. WALL HEIGHT

PAGE 8 12	 Ph: 403.318.4909	CLIENT : HAVAN BUILT HOMES	THIS PLAN SET IS THE PROPERTY OF SAGA DESIGNS; ALL RIGHTS ARE RESERVED. REPRODUCTION IN WHOLE, IN PART OR IN ANY FORM; WITHOUT THE WRITTEN PERMISSION OF SAGA DESIGNS IS PROHIBITED.
		MODEL : 5 ROSEWOOD RISE	
		SCALE : 3/16" = 1'-0" DRAWN BY : DAMON	
		DATE : JUNE, 2011 PROJECT # : 11-18	

